


506

504

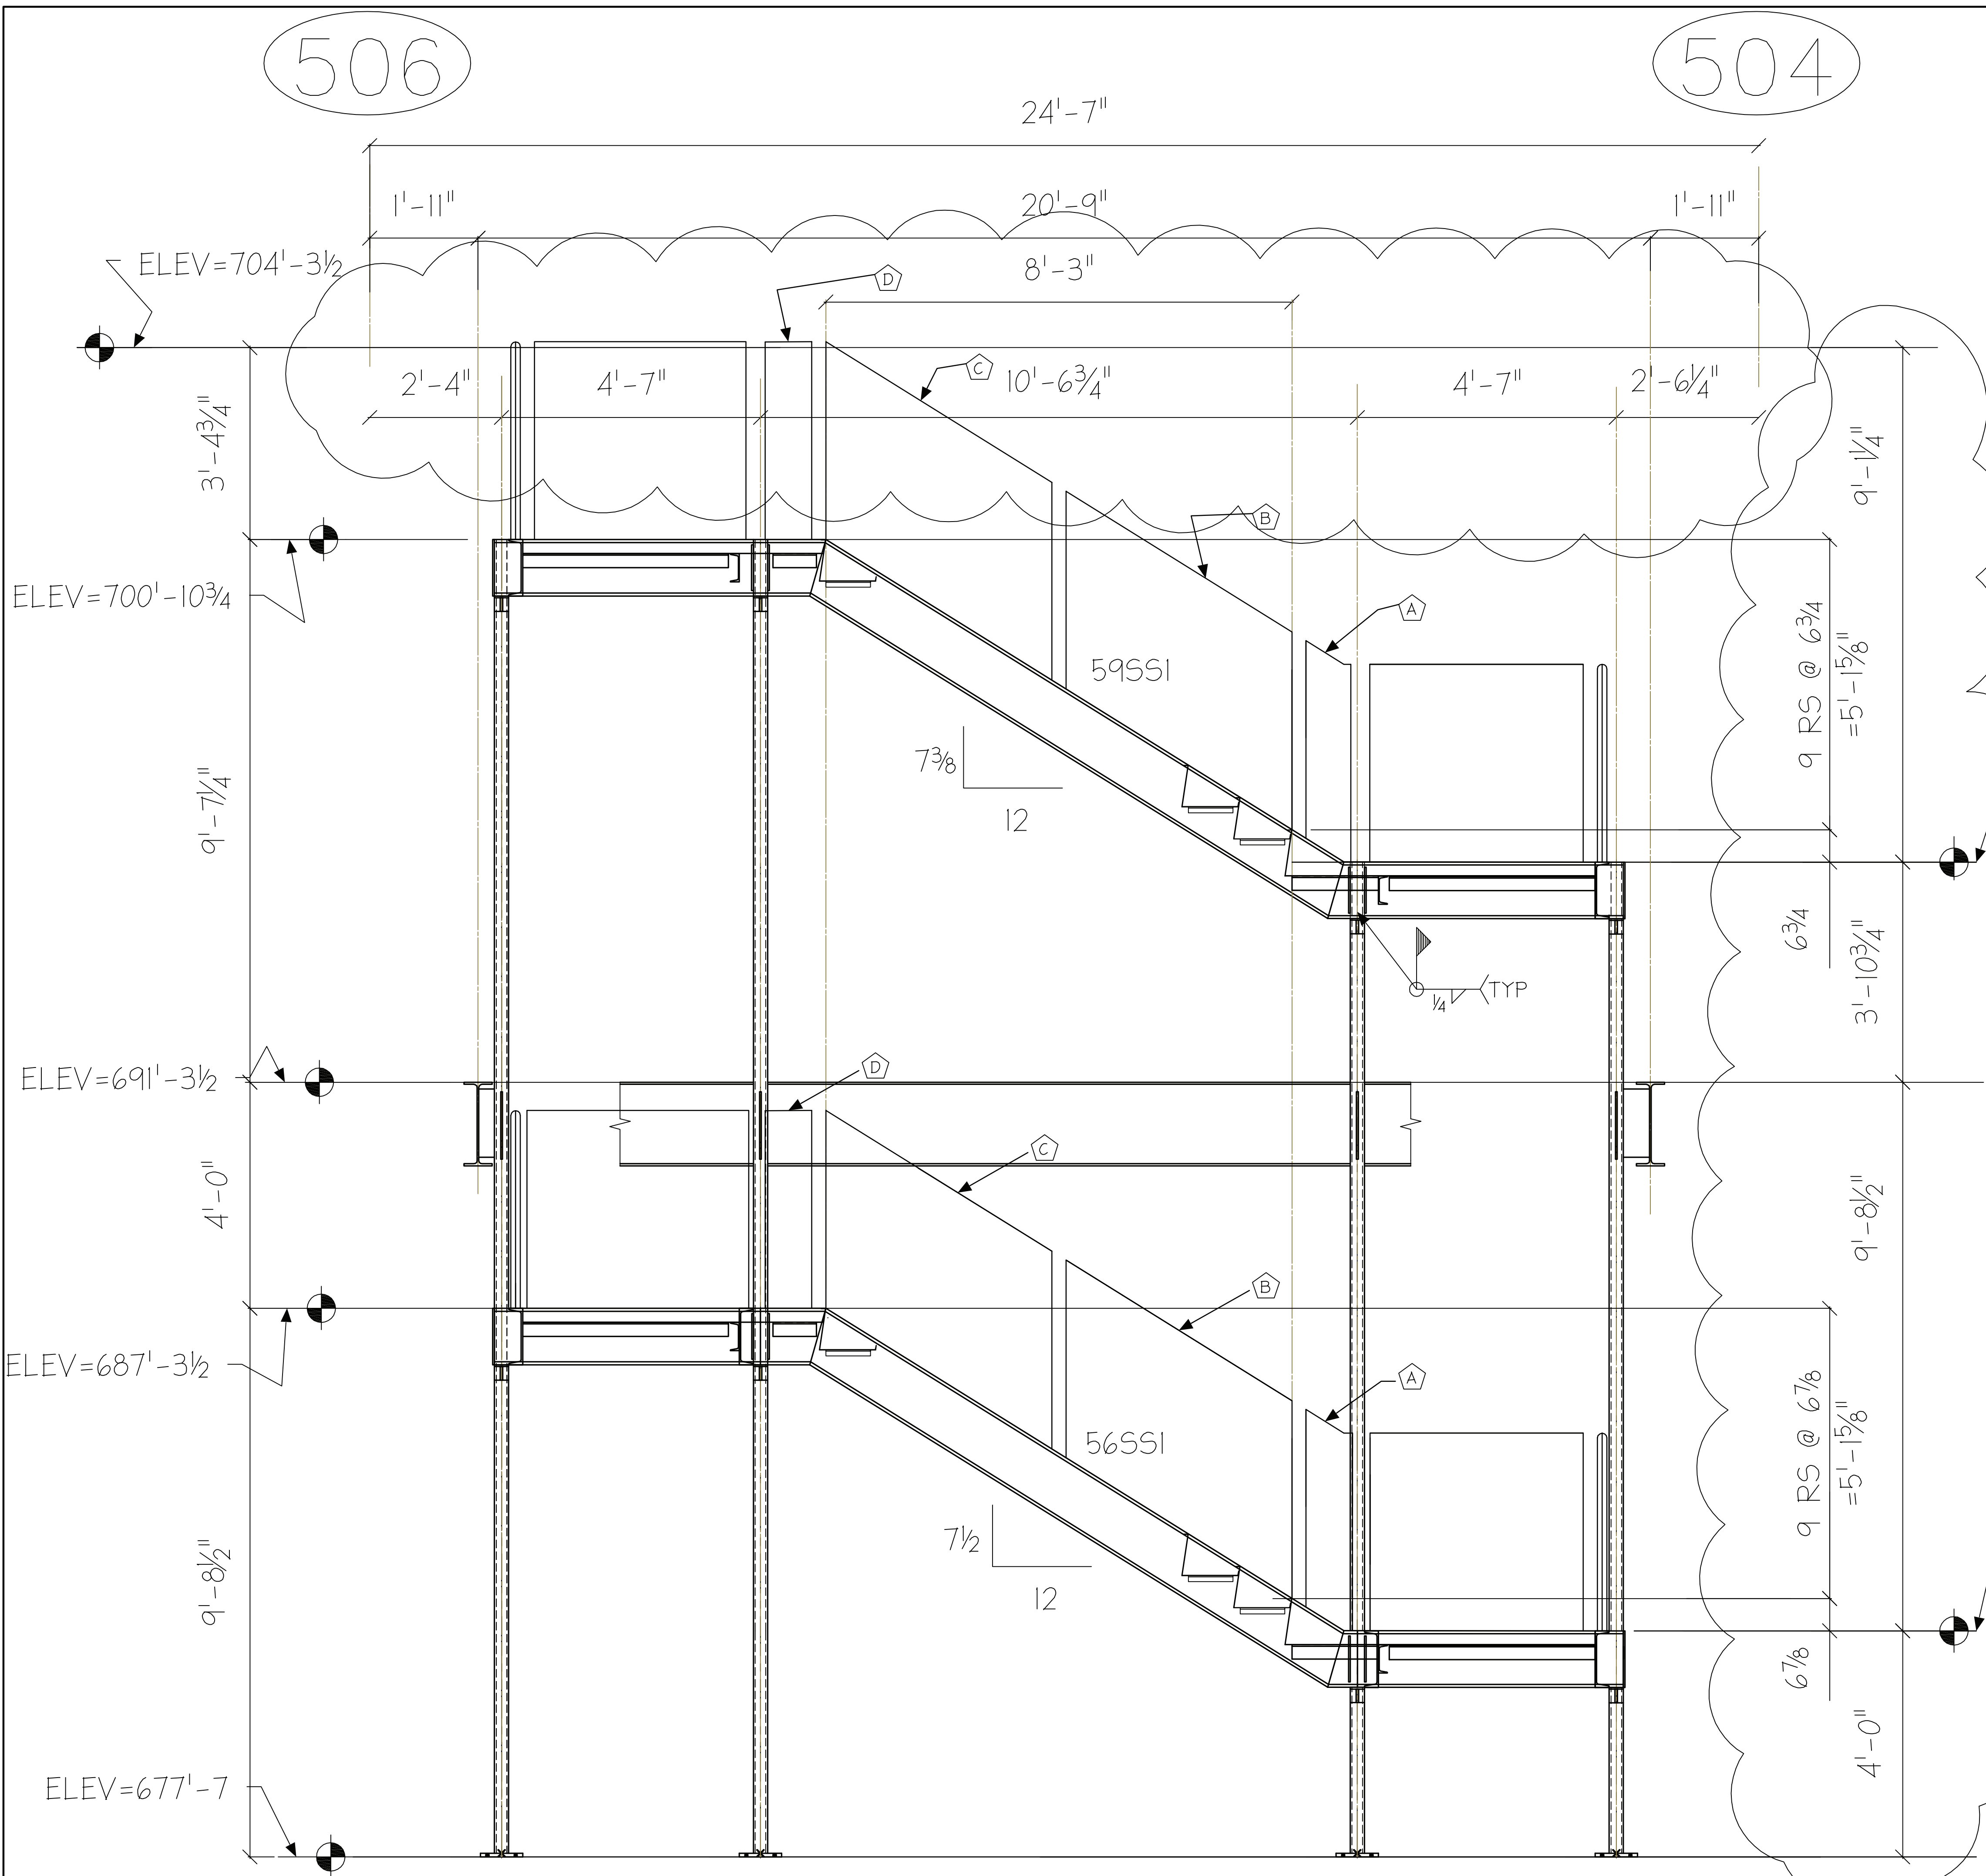

- STAIR MATERIAL NOTES:
- 1) ALL STRINGERS ARE C12x20.7
 - 2) ALL LANDING FRAMES ARE C12x20.7.
 - 3) ALL LANDING SUPPORTS ARE C6x8.2.
 - 4) ALL PANS ARE 12 GA.
 - 5) ALL PAN SUPPORTS AT LANDINGS ARE L3x3x1/4.
 - 6) ALL PAN SUPPORTS ON STRINGERS ARE L1 1/2x1 1/4x1/8.
 - 6) ALL WELD PLATES ARE 3/8" THICK.

- COLUMN MATERIAL NOTES:
- 1) ALL STAIR COLUMNS ARE HSS 3x3x1/4
 - 2) BASE PLATES ARE PL 3/4x9x0'-9 W/ 3/4" EXP BOLTS x 0'-8

- RAIL MATERIAL NOTES:
- 1) POSTS ARE BAR 2"x3/8
 - 2) PICKETS ARE 1/2" SQ BAR
 - 3) TOP RAIL IS 1 1/2" STD PIPE
 - 4) GRAB RAIL IS 1 1/4" STD PIPE
 - 5) POSTS ARE TO BE CENTERED ON STRINGERS & WELDED.
 - 6) RAIL HEIGHT IS TO BE 3'-6" ABOVE FINISH FLOOR
 - 7) GRAB RAIL HEIGHT IS TO BE 2'-10" ABOVE FINISH FLOOR.
 - 8) WHEN A POST IS ON CONCRETE, THEN CORE DRILL.

(A) = MARK ON NS OF PIPE
(SAME SIDE AS aab3)

FLOOR PLANS SHOWN ON E13-E15.
ALL SECTIONS SHOWN ON E16-E18.

This document and the information contained in it are the confidential property of LYD-STEEL and may not be copied, duplicated, used in any manner, or transmitted to others without the written consent of LYD-STEEL

Holes	13/16" Ø	U.N.
Bolts	-	U.N.
Welds	-	U.N.
Paint	1 S/C PRIMER	

LYD-STEEL
Steel Detailing / Checking

6400 FAIR VALLEY TRAIL, AUSTIN, TEXAS 78749
PHONE: (512) 484-3197 EMAIL: LYD-STEEL@ATT.NET

PRINT RECORD		
Date	NO.	For
-/-/-	-	-
-/-/-	-	-
-/-/-	-	-
-/-/-	-	-
-/-/-	-	-

Details of	_____
Customer	_____
Project	DELL DIAMOND
Location	ROUND ROCK, TEXAS
Architect	_____

Drawn	LTS	Date	12/07/09	Job No.	_____	Sheet No.	E18
Checked	_____	Date	_____	Sample	_____		